

Silt Fence Section
SCALE: NOT TO SCALE




Section A-A
SCALE: NOT TO SCALE


SILT FENCE NOTES:

1. MOVEN WIRE FENCE TO BE FASTENED SECURELY TO FENCE POSTS (STAKES) WITH WIRE TIES OR STAPLES.
2. FILTER CLOTH TO BE FASTENED SECURELY TO MOVEN WIRE FENCE WITH TIES SPACED 24" AT TYP AND MID-SECTION.
3. WHEN TWO SECTIONS OF FILTER CLOTH ADJOIN EACH OTHER, THEY SHALL BE OVERLAPPED BY SIX (6) INCHES AND FOLDED.
4. MAINTENANCE SHALL BE PERFORMED AS NEEDED AND MATERIAL REMOVED WHEN 'BULGES' DEVELOP IN THE SILT FENCE. FENCING SHALL BE INSPECTED MONTHLY AS WELL AS FOLLOWING MAJOR RAINFALLS.
5. THE FOLLOWING MATERIALS SHALL BE USED FOR THE CONSTRUCTION OF THE SILT FENCE:
POSTS (STAKES): STEEL, EITHER 1" OR 1 1/2" TYPE, OR 2" HARDWOOD
FENCE: MOVEN WIRE 14-1/2 GA., 6" MAXIMUM MESH OPENING
FILTER CLOTH: FILTER X, MRAF1 100X, STABILINKA T140N OR APPROVED EQUAL
PREFABRICATED UNIT: GEOTAB, ENVIROFENCE, OR APPROVED EQUAL

2
5-2 Silt Fence Detail
SCALE: 1 1/2" = 1'-0"

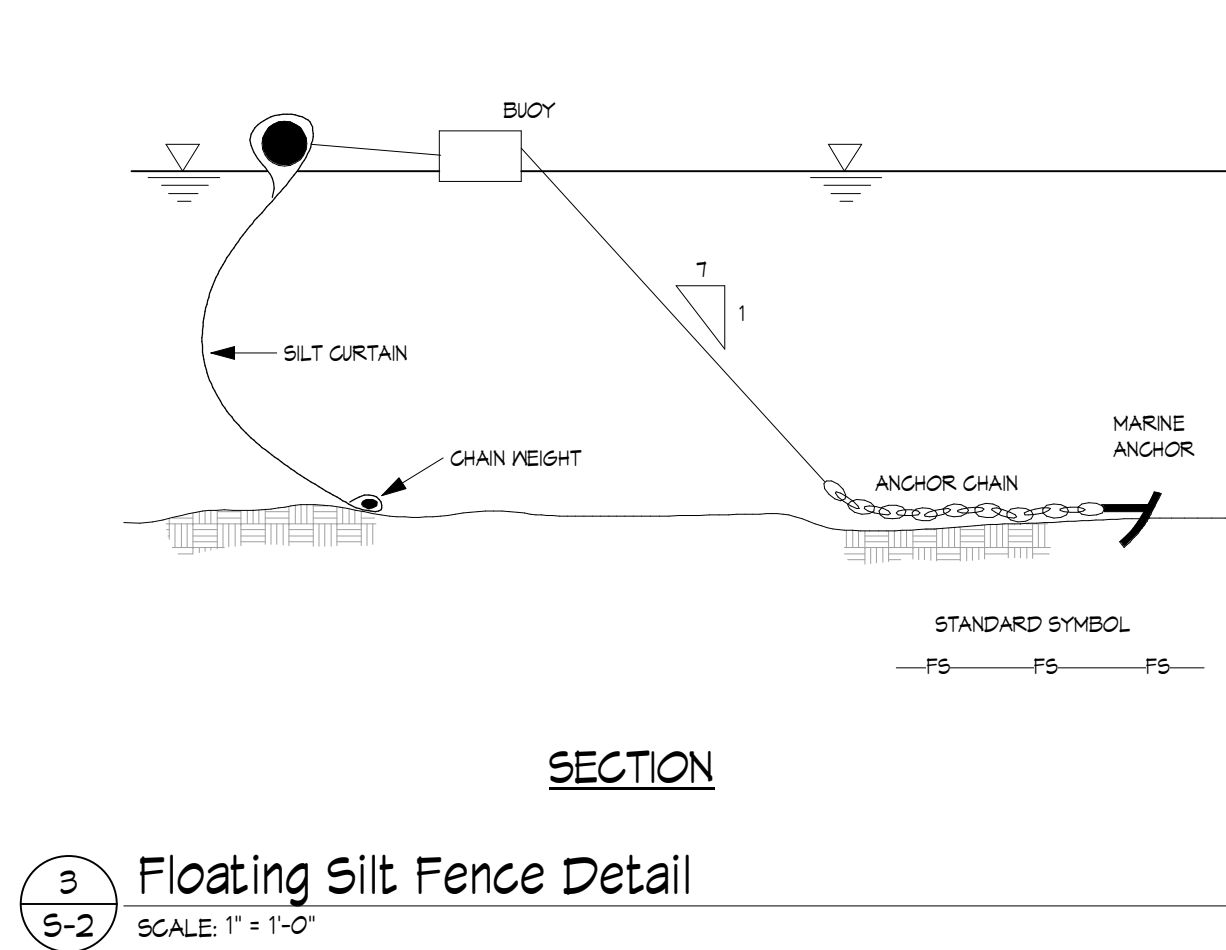

3
5-2 Floating Silt Fence Detail
SCALE: 1" = 1'-0"

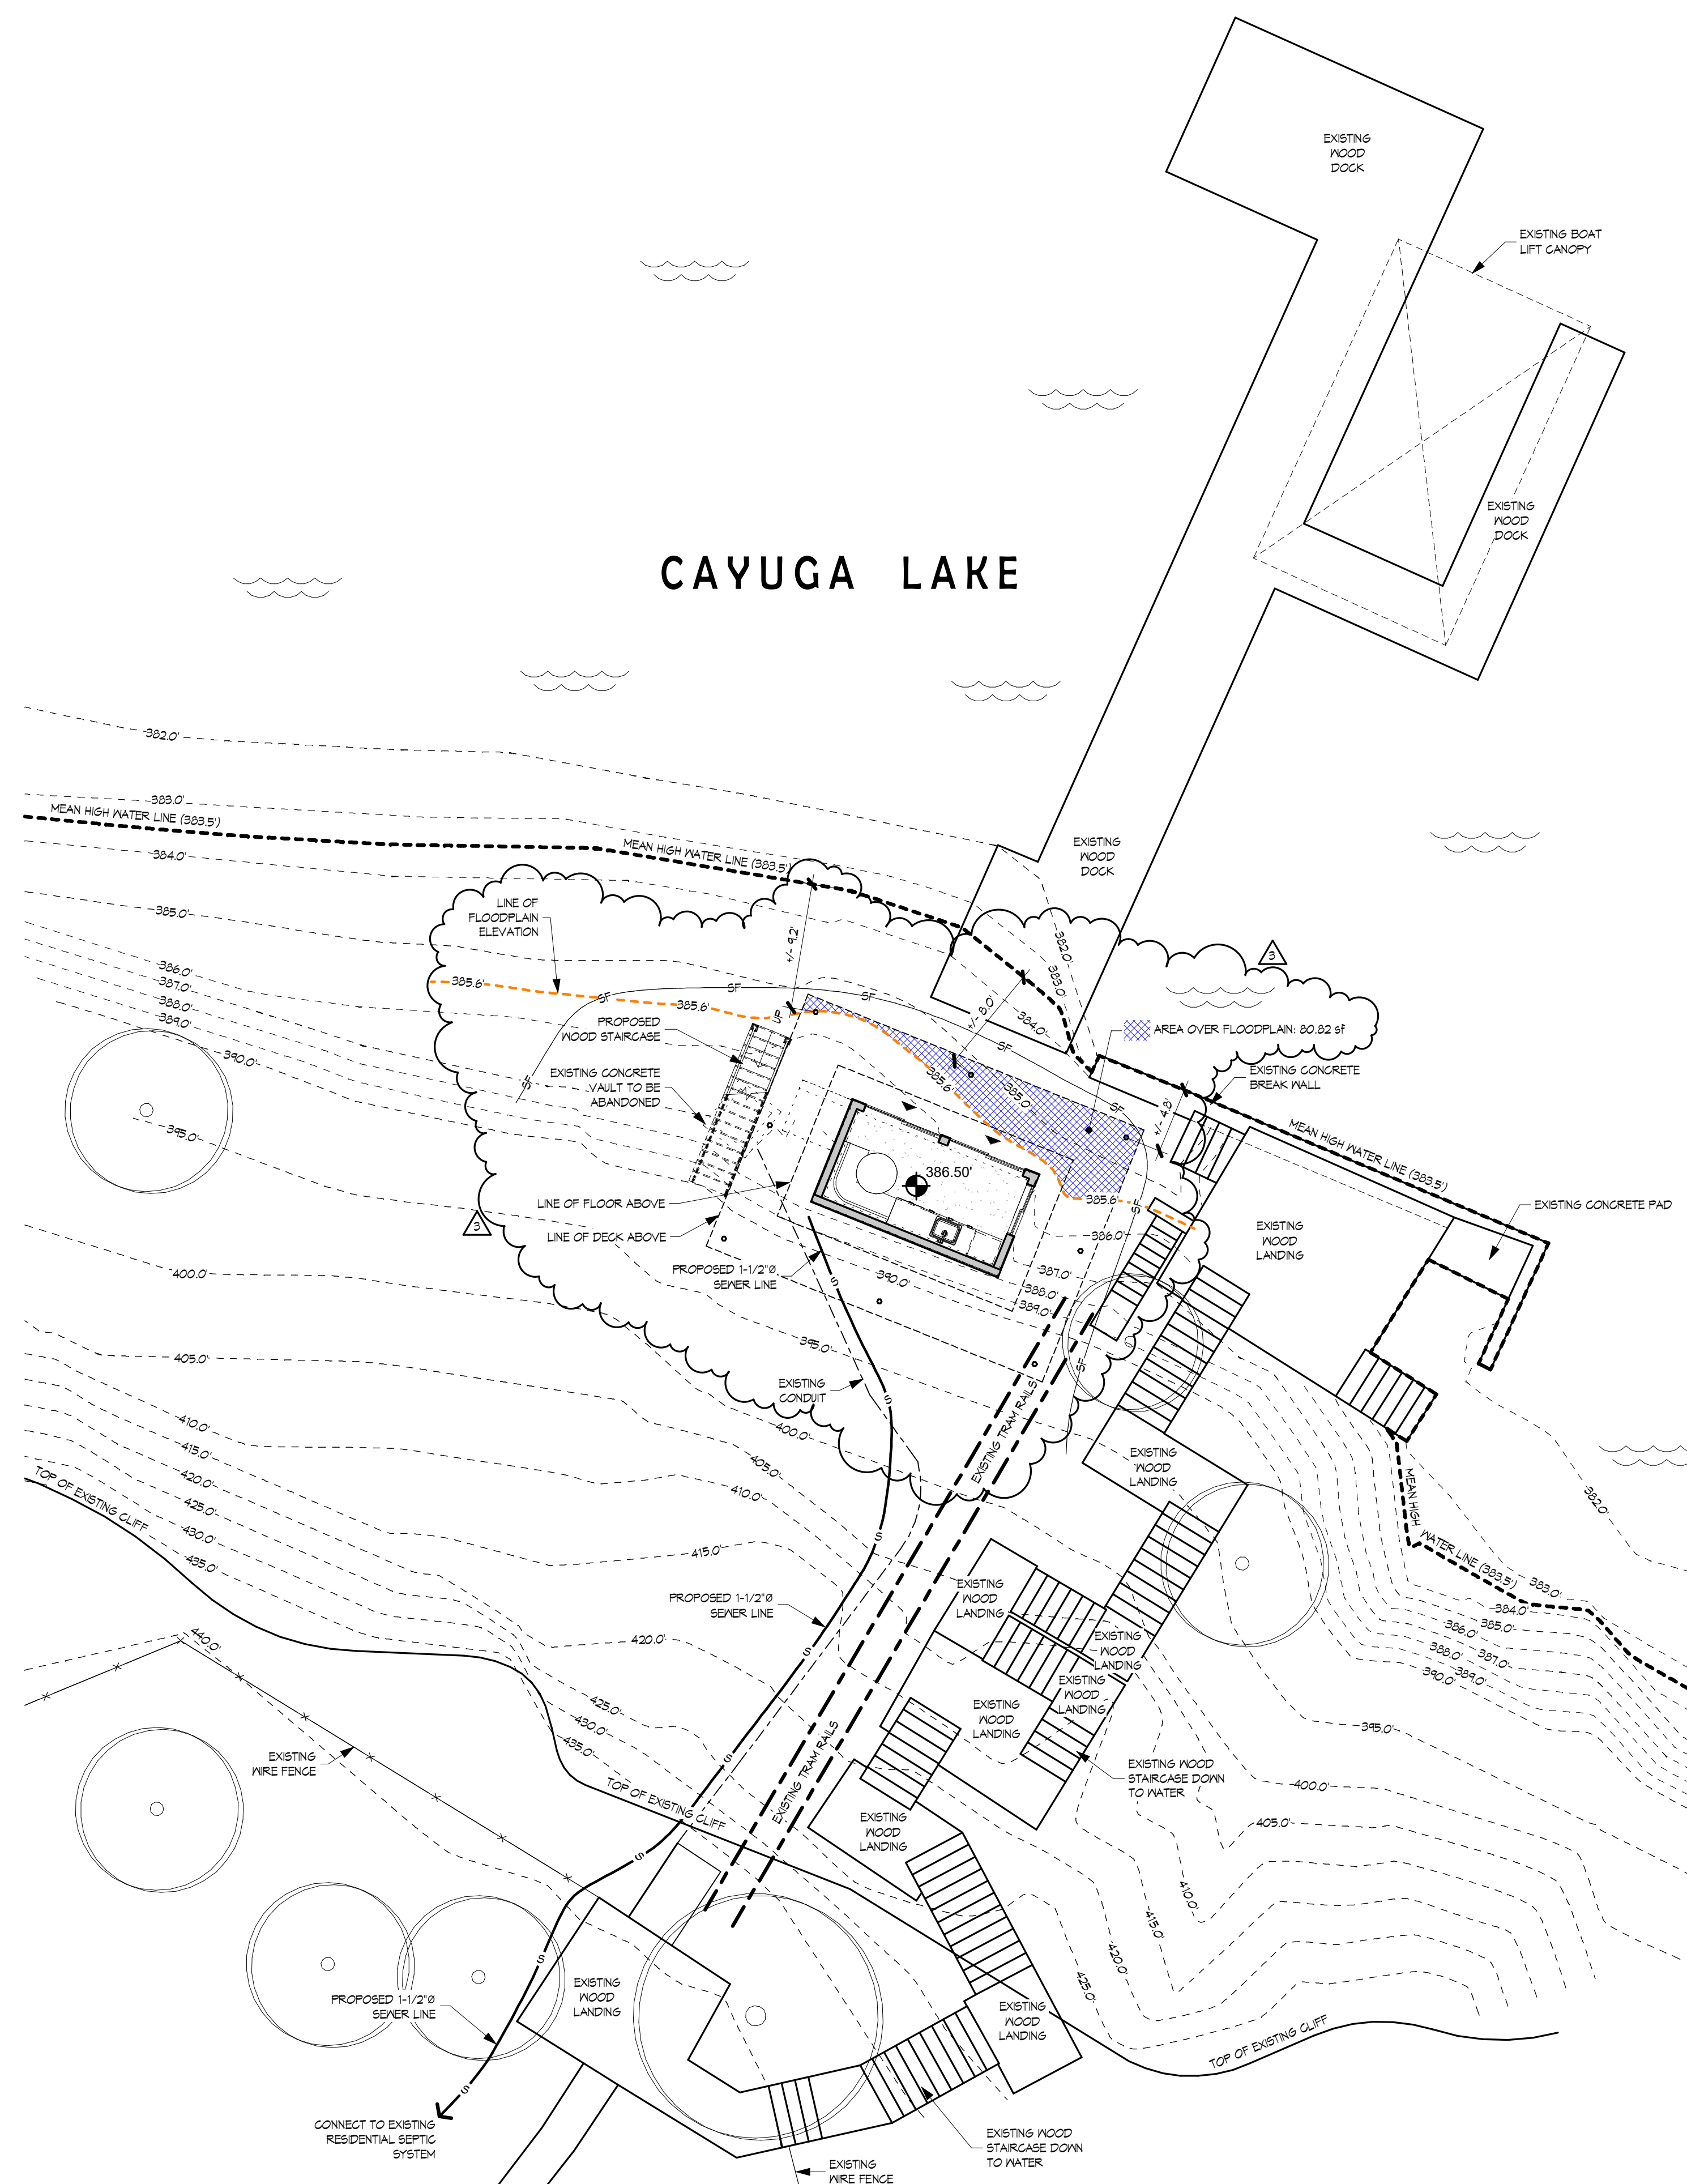

1
5-2 Enlarged Partial Site Plan
SCALE: 1/8" = 1'-0"

THE CONTRACTOR SHALL VERIFY ALL DIMENSIONS AT THE SITE PRIOR TO THE COMPLETION OF ANY WORK AND PROMPTLY NOTIFY THE ARCHITECT IN WRITING OF ANY DISCREPANCIES FOUND.

ALL DRAWINGS AND SPECIFICATIONS ARE THE PROPERTY OF THE ARCHITECT AND SHALL BE USED ONLY ON THE JOB DESIGNATED.

COPYRIGHT (C)
PART 615(B) OF TITLE VII OF THE EDUCATION LAW OF NEW YORK PROHIBITS ANY AND ALL ALTERATIONS TO THIS DRAWING OR DOCUMENT BY ANY PERSON, UNLESS ACTING UNDER THE DIRECTION OF A LICENSED ARCHITECT. ANY SUCH ALTERATIONS SHALL BE NOTED, SEALED, AND SIGNED BY THE ALTERING ARCHITECT IN ACCORDANCE WITH THE REQUIREMENTS OF PART 615(B).

Project Number: 2024-59
Date: 03/31/25
Scale: As indicated

Drawn by: ECM
Checked by: ECM

Enlarged Partial Site
Plan & Details

S-2

Revisions

No.	Description	Date
1	RESPONSE TO NYSDC COMMENTS	5/29/2025
2	RESPONSE TO COMMENTS FROM NYSDC	8/1/2025
3	RESPONSE TO COMMENTS FROM PLANNING	1/20/2026

Guesthouse Renovations

for

Victoria Wilson

1587 Taughannock Boulevard
Trumansburg, New York 14886

SPACE Architectural Studio, P.C.

3 Fennell Street, Suite #2 Skaneateles, N.Y. 13152

Phone: (315) 685-0540 Email: admin@spacearchstudio.com

