


NOTE: INTERCONNECTION LOCATIONS ARE APPROXIMATE AND ARE BASED UPON CONTRACT DRAWINGS.

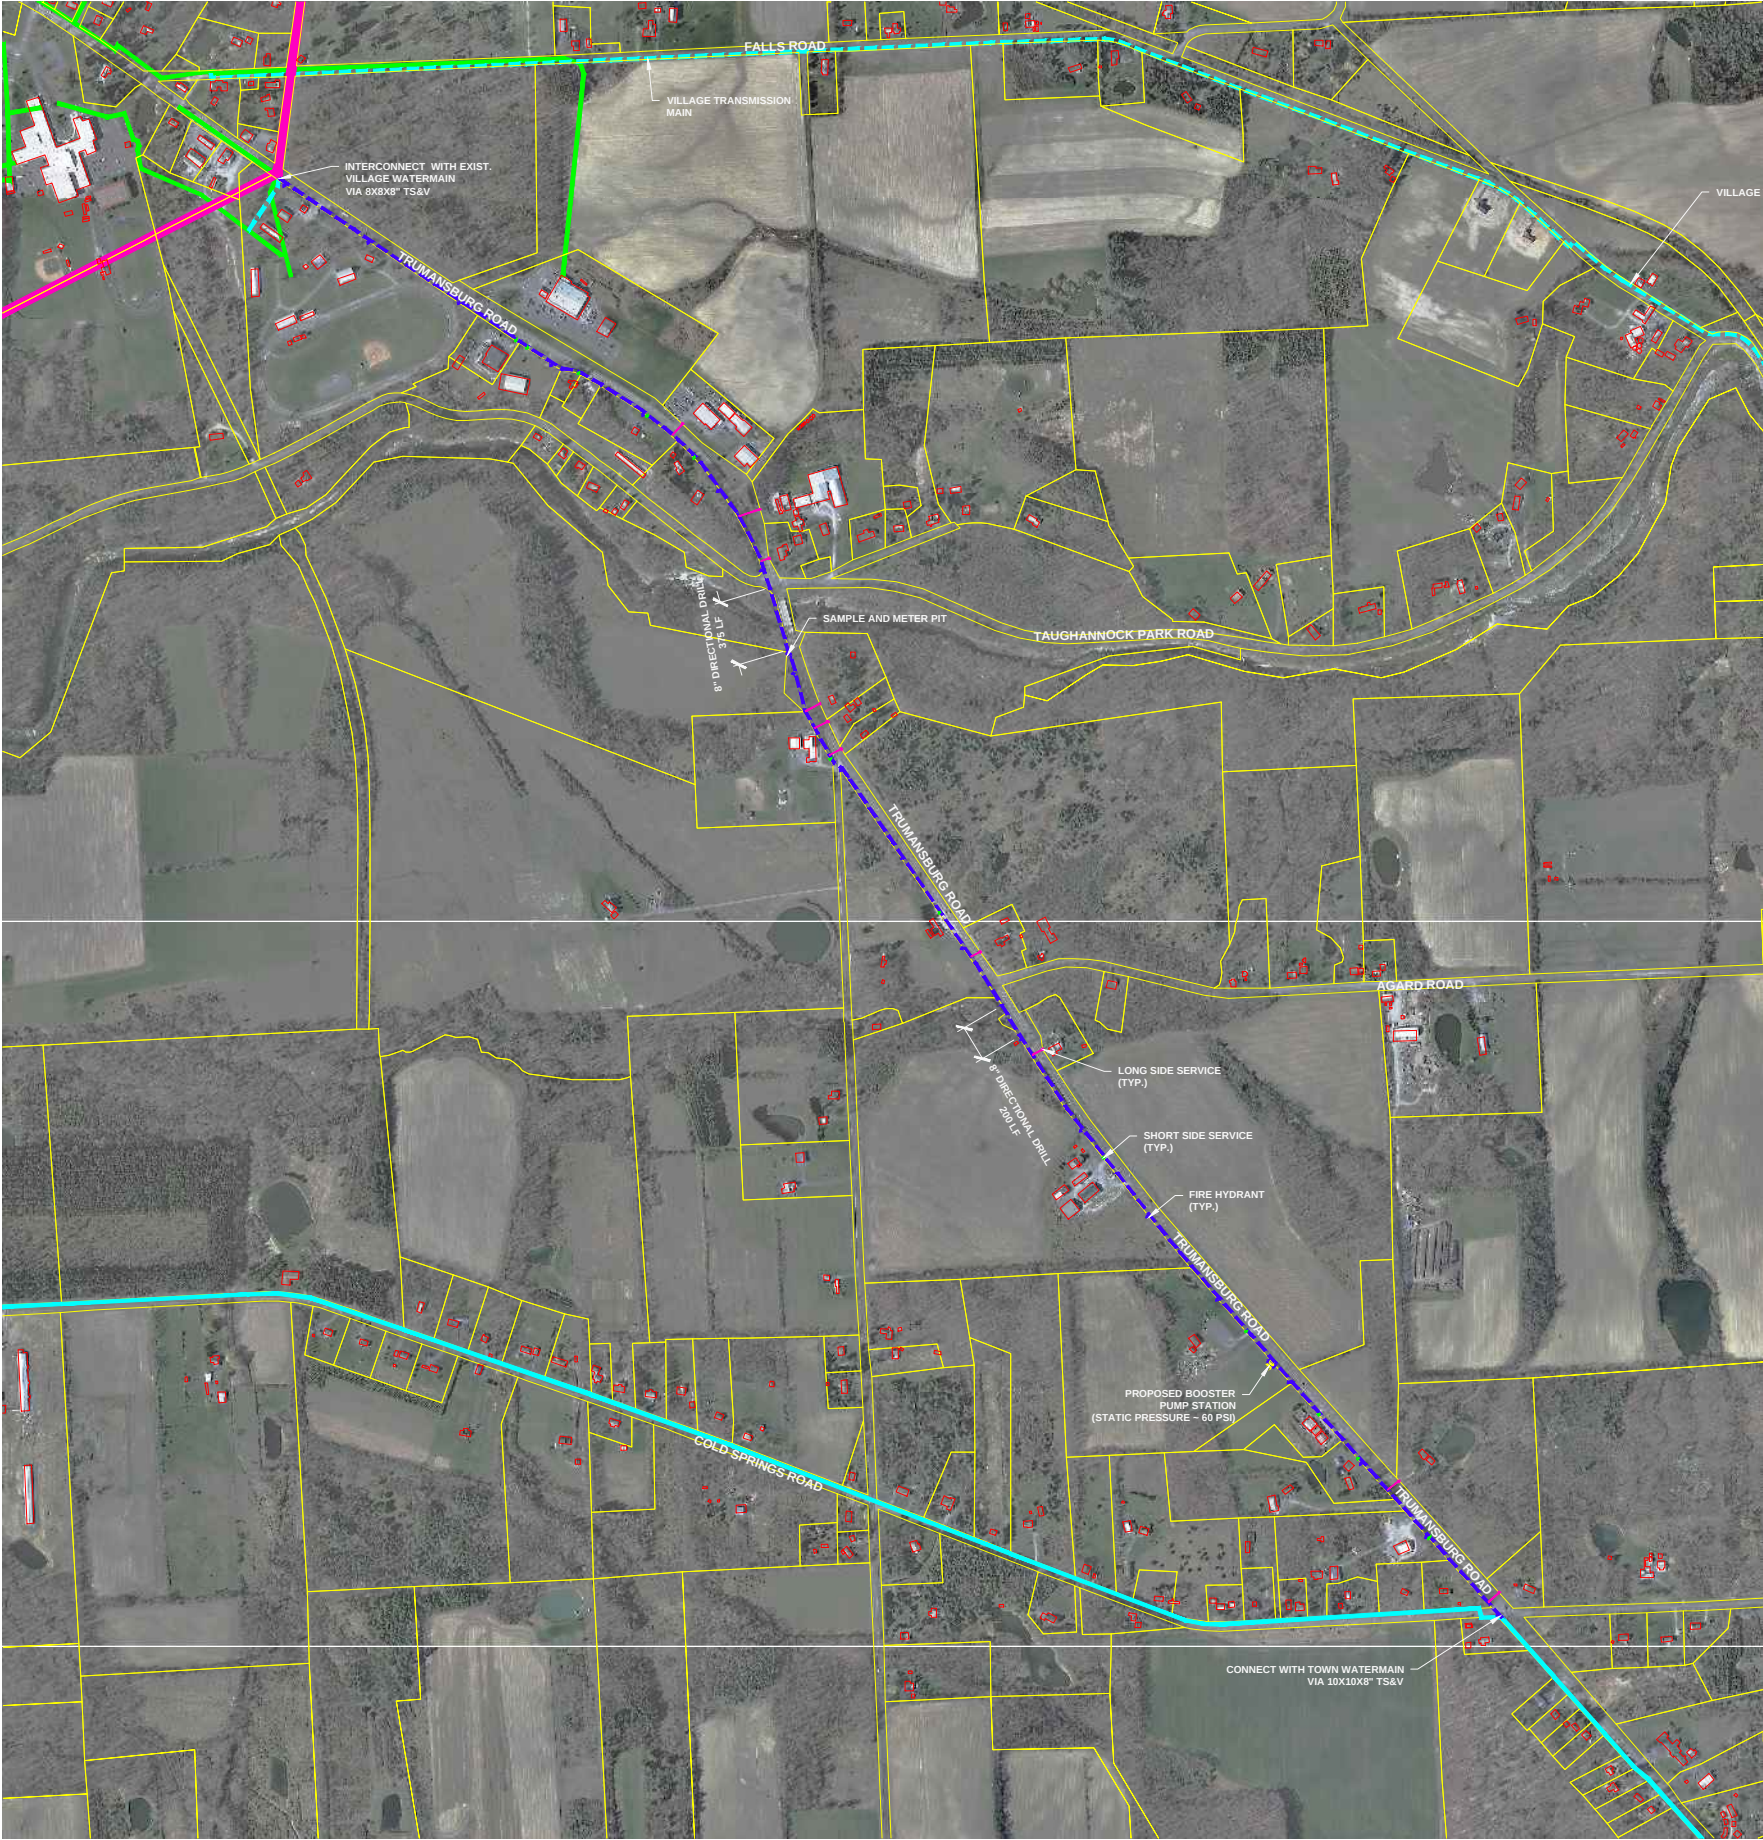

Project Title: PRELIMINARY ENGINEERING REPORT TOWN OF ULYSSES TOMPKINS COUNTY, NEW YORK	Drawn By: MRM	No.	Date: 8/2015	
	Checked By: WD			
Drawing Title: PROPOSED INTERCONNECTION #2	Scale: 1"=500' @ 24x36"	Revisions and Descriptions	By	Date
MRB group Engineering, Architecture, Surveying, P.C. The Culver Road Armory, 145 Culver Road, Suite 160, Rochester, New York 14620 585-381-9050 www.mrbgroup.com		Copyright © 2015 MRB Group All Rights Reserved		
Sheet No. FIGURE 6 of TOT		Project No. 2104.15002		

DRAWING ALTERATION:
THE FOLLOWING IS AN EXEMPT FROM THE NEW YORK EDUCATION LAW ARTICLE 145 SECTION 7209 AND APPLIES TO THIS DRAWING.
"IT IS A VIOLATION OF THIS LAW FOR ANY PERSON UNLESS HE IS ACTING UNDER THE DIRECTION OF A LICENSED PROFESSIONAL ENGINEER OR LAND SURVEYOR
TO BE A VIOLATION IN ANY WAY IF AN ITEM BEARING THE SEAL OF AN ENGINEER OR LAND SURVEYOR IS ALTERED BY FOLLOWING BY HIS SIGNATURE AND THE DATE OF SUCH ALTERATION AND A
SPECIFIC DESCRIPTION OF THE ALTERATION."