



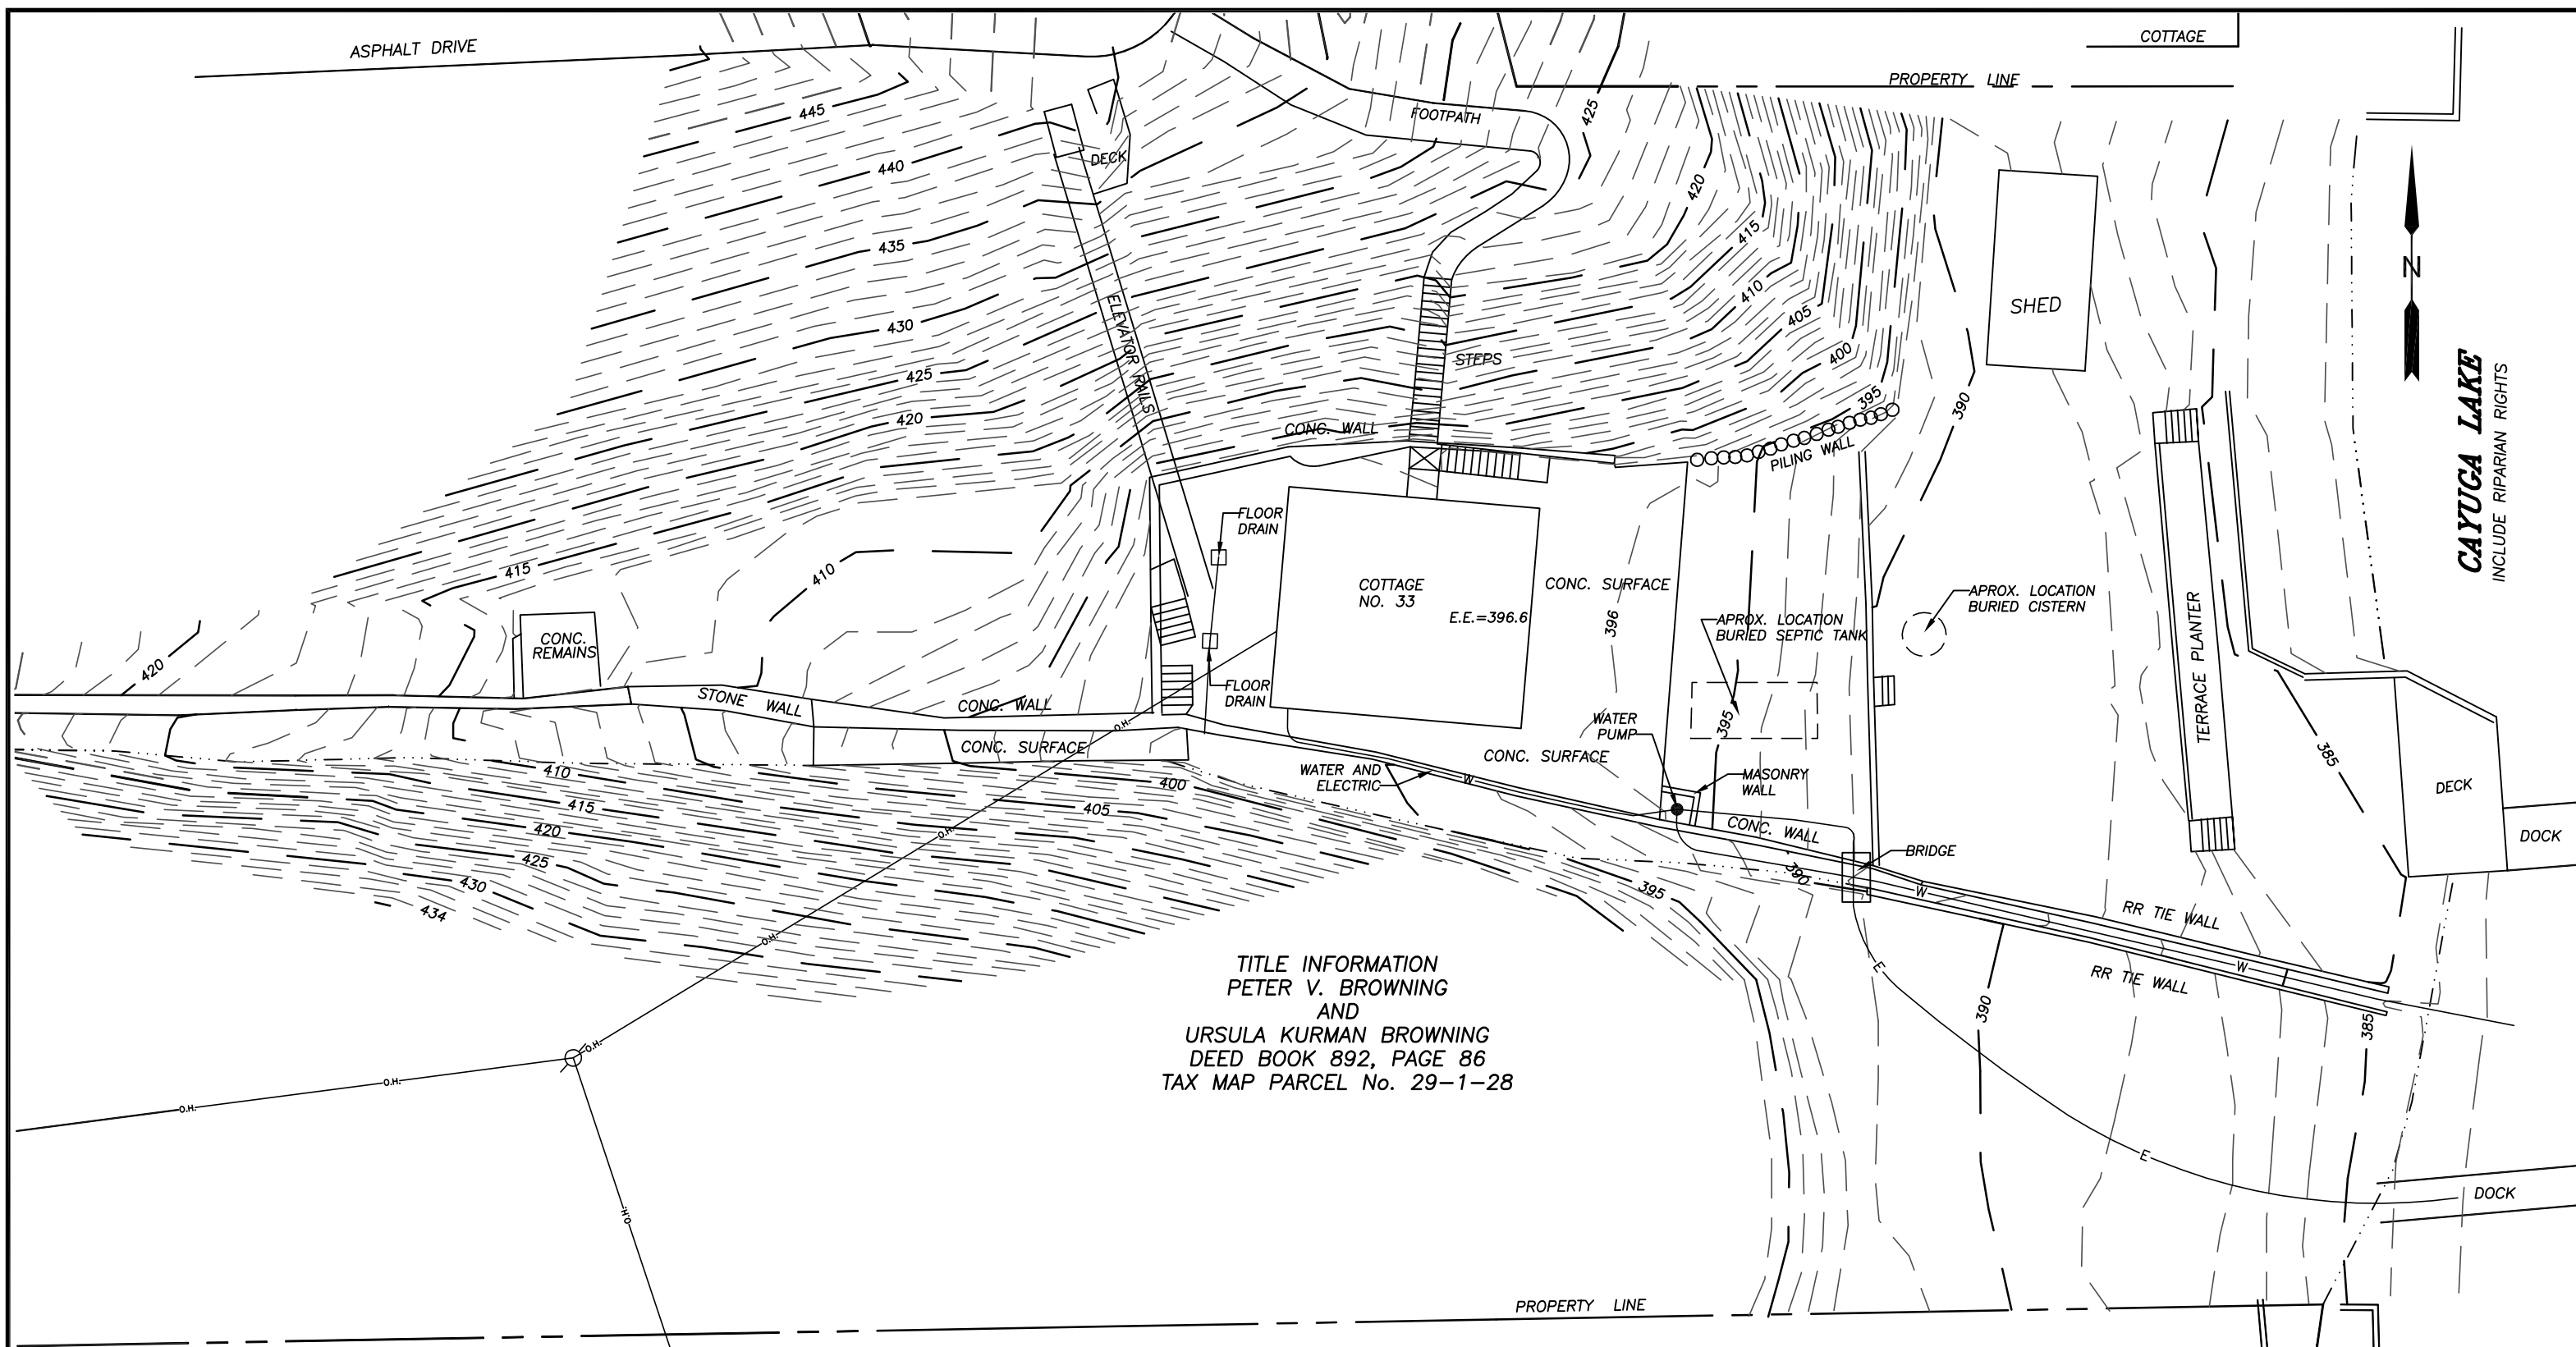

DATUM OF ELEVATIONS IS APPROXIMATE NGVD 1929 PER THE RECORDED LAKE LEVEL AT THE TIME OF THIS SURVEY

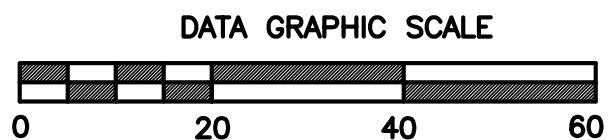

WARNING
ALTERATION OF THIS MAP NOT
CONFORMING TO SECTION 7209,
SUBDIVISION 2, NEW YORK STATE
EDUCATION LAW, ARE PROHIBITED
BY LAW. ALL CERTIFICATIONS
HEREON ARE VALID FOR THIS MAP
AND COPIES THEREOF ONLY IF SAID
MAP OR COPIES BEAR THE IMPRESSION
SEAL OF THE LICENSED LAND SURVEYOR
WHOSE SIGNATURE APPEARS HEREON.



T. G. MILLER P.C.
ENGINEERS AND SURVEYORS
203 NORTH AURORA STREET
ITHACA, NEW YORK 14850
TEL (607)272-6477

TITLE:

TOPOGRAPHIC MAP

No. 33 MAPLEWOOD ROAD

TOWN OF ULYSSES, TOMPKINS COUNTY, NEW YORK

DATE: 10/4/2016

S16719

SCALE: 1"=20'

[illegible]